




Bestandsplan Strom für Anfrage-ID: 20250408_11493178

VKW Plan

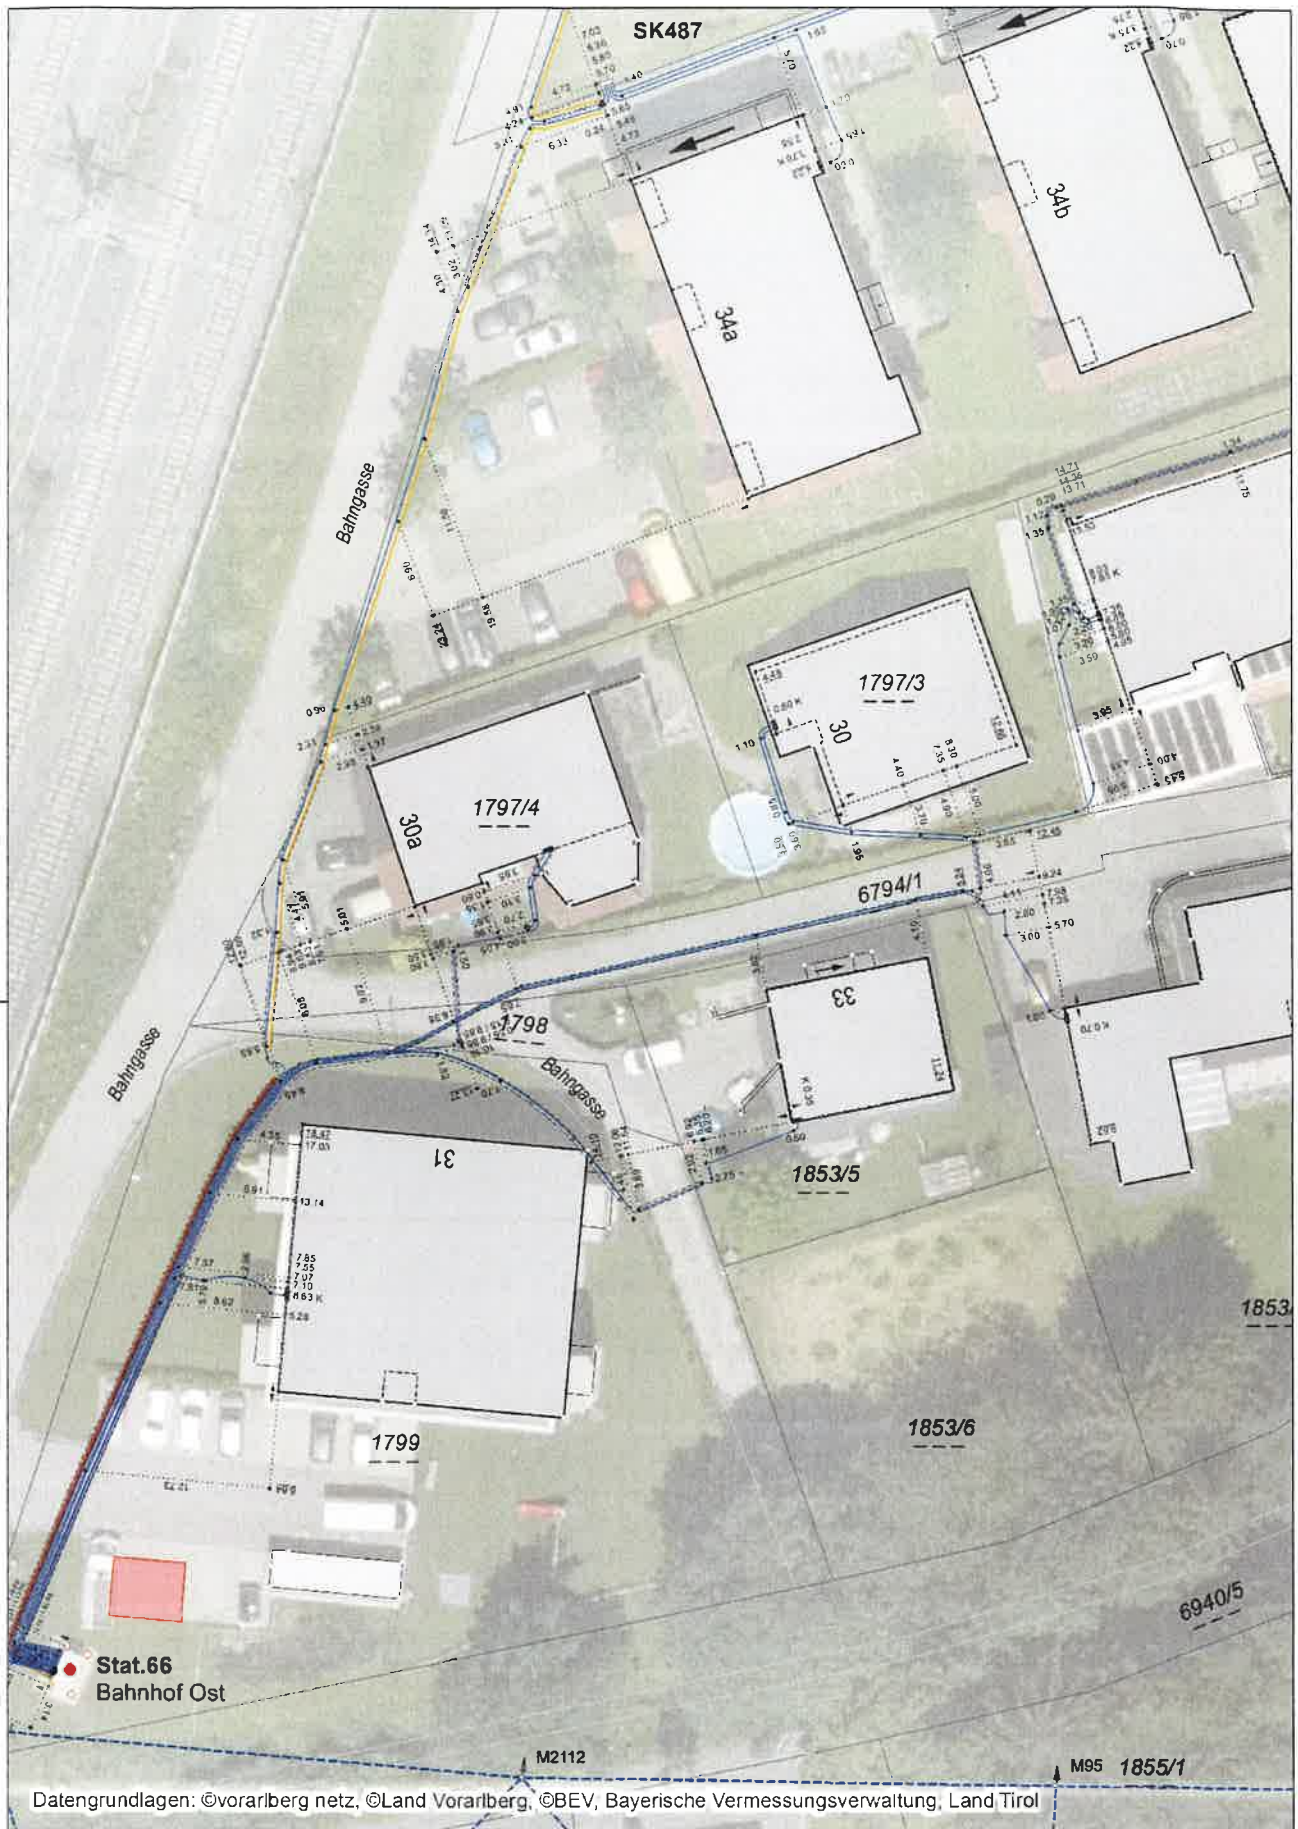

Seite (1/1) 08.04.2025 1:500