


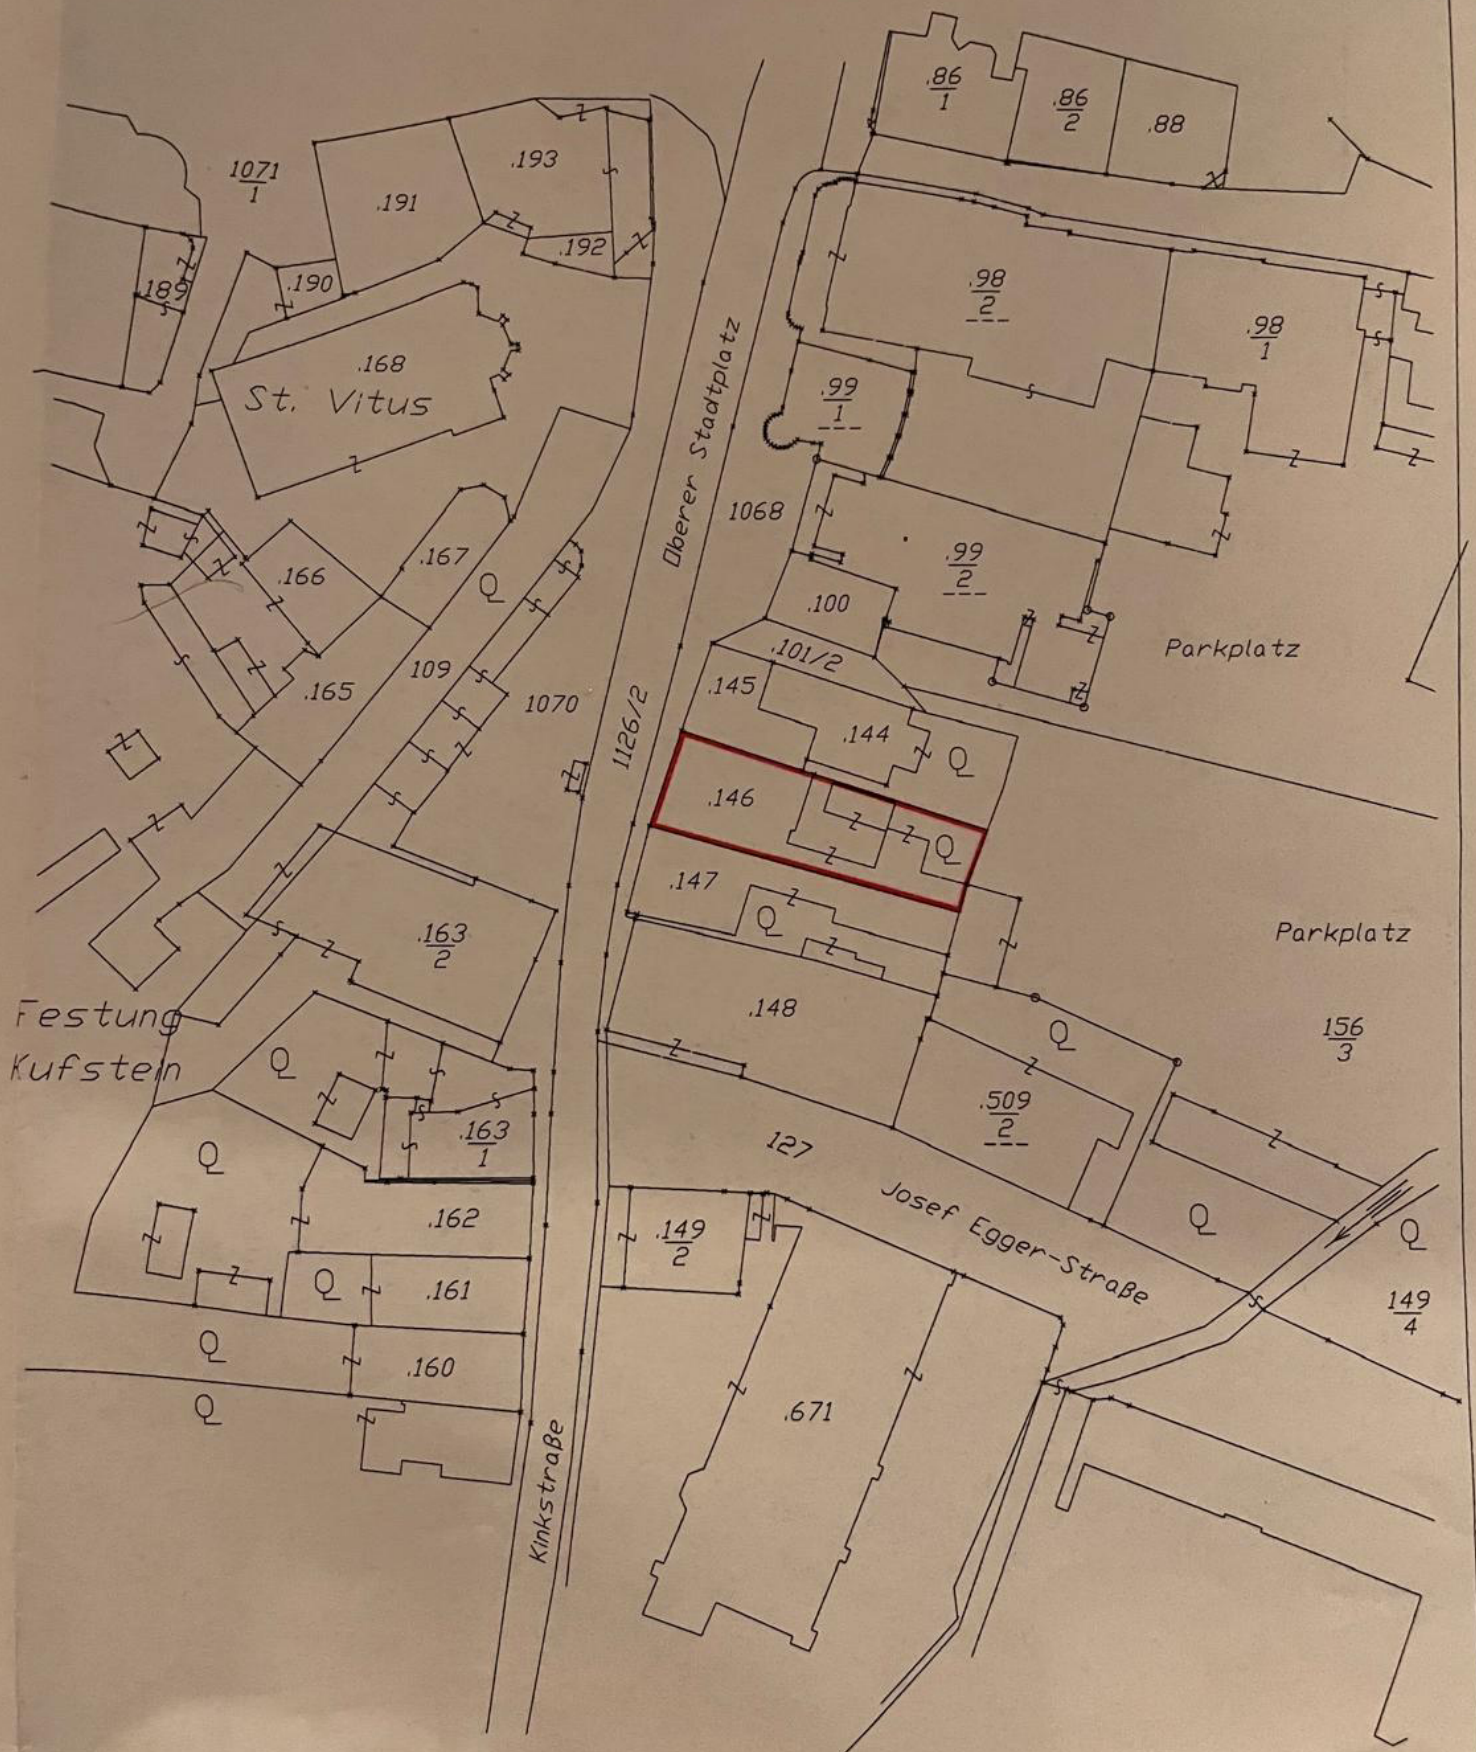

LAGEPLAN M 1:10000