


4,00
42,00 (50% di mq. 84,00)
30,00 (< di mq. 42,00)
1,40

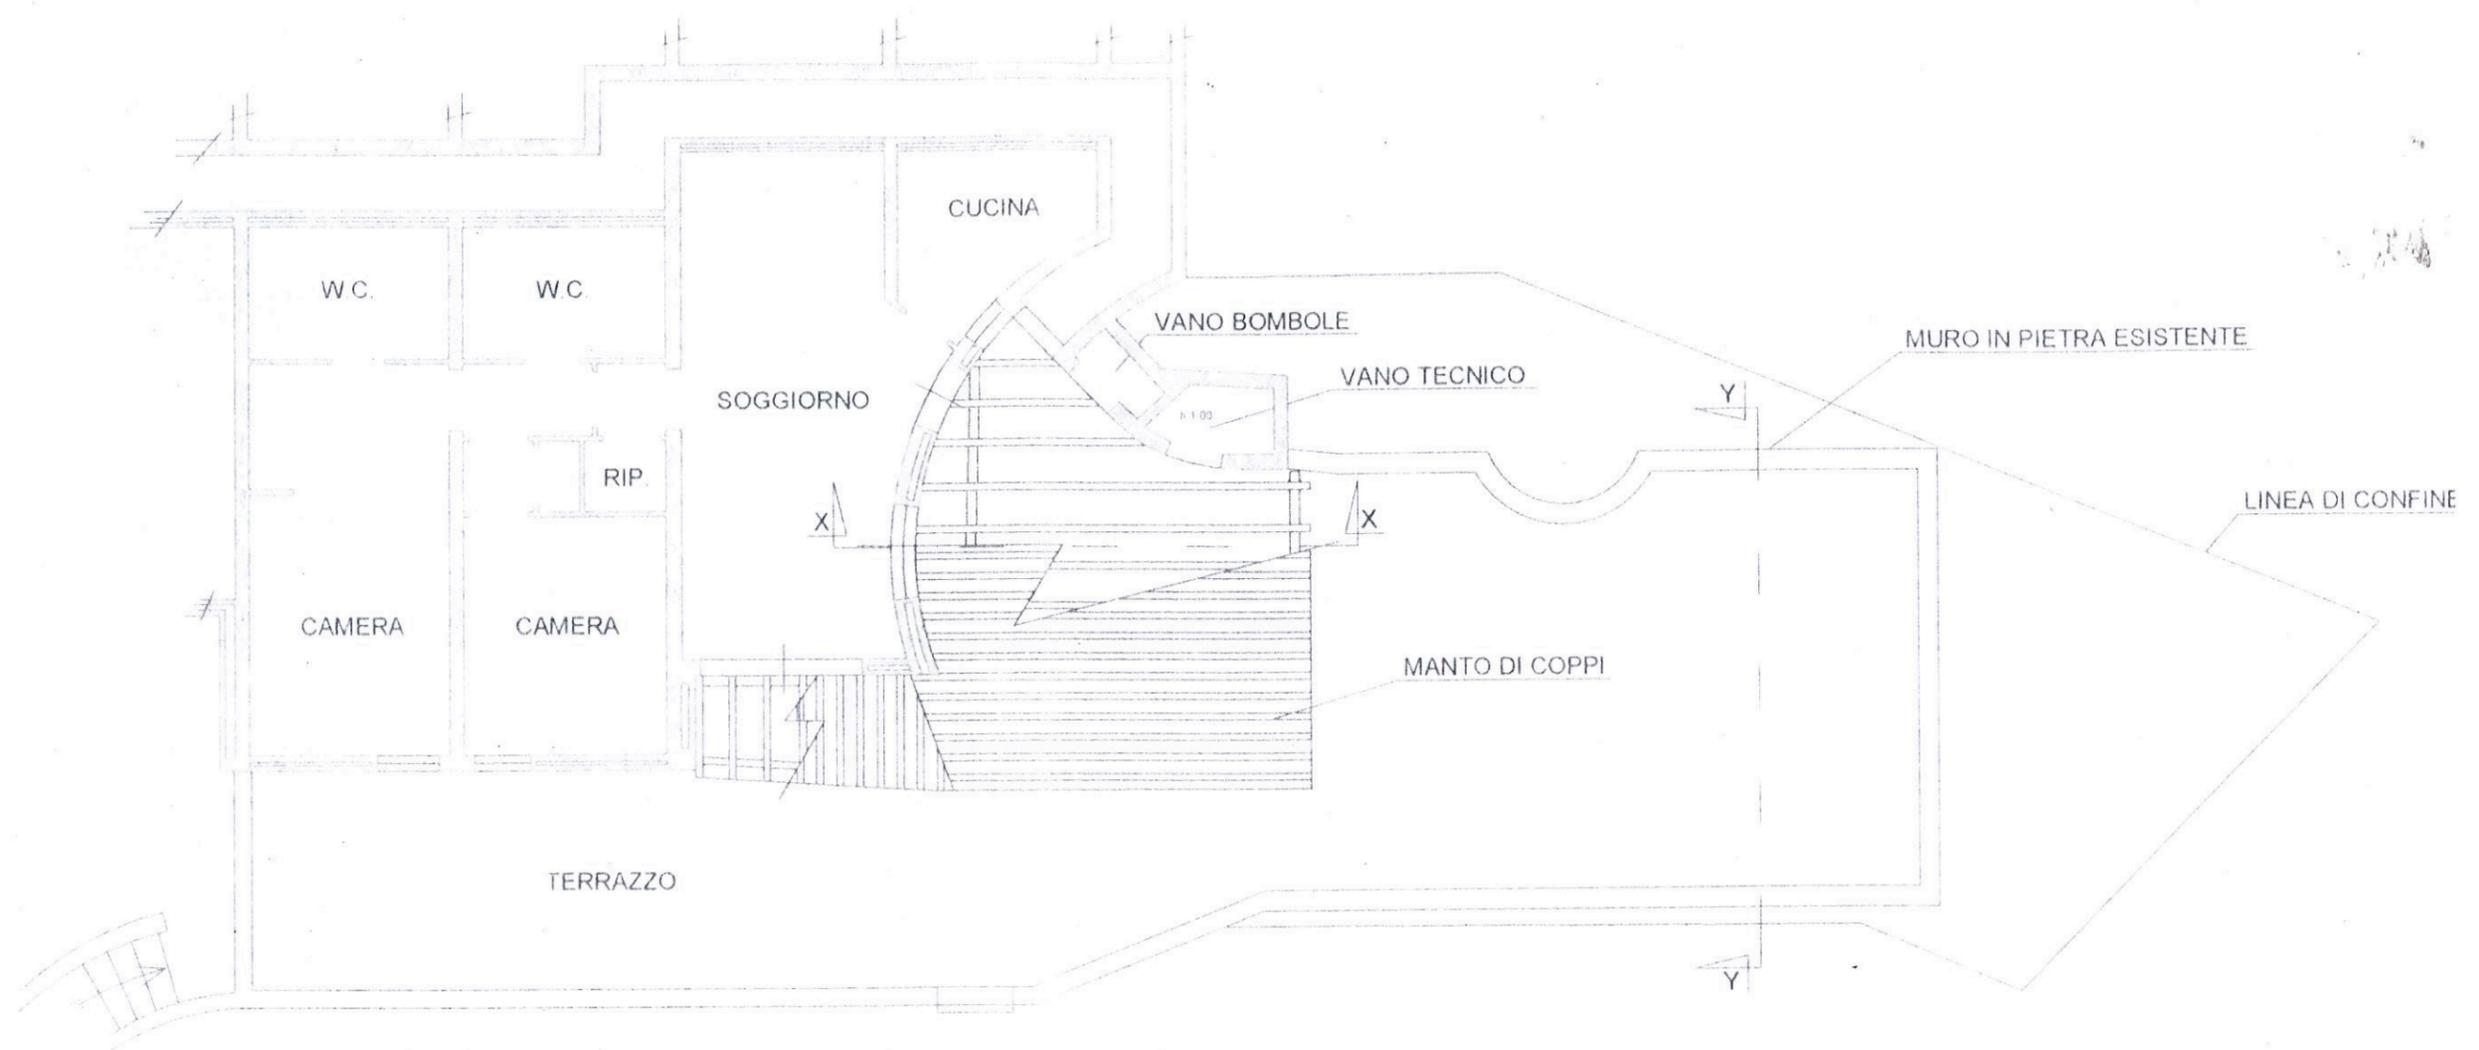

PIANTA 4° LIVELLO - POST OPERAM
SCALA 1:100